




**STANDARD CONSTRUCTION**

**MATERIAL:**  
STEEL CONSTRUCTION

**FACE:**  
ONE-PIECE STAMPED FACE CONSTRUCTION  
CURVED BLADE

**FEATURES:**  
4-WAY DEFLECTION  
CEILING APPLICATION  
SMOOTH DAMPER OPERATION THROUGH FACE  
STIFFENING RIBS FOR ADDED STRENGTH

**FINISH:**  
DURABLE WHITE

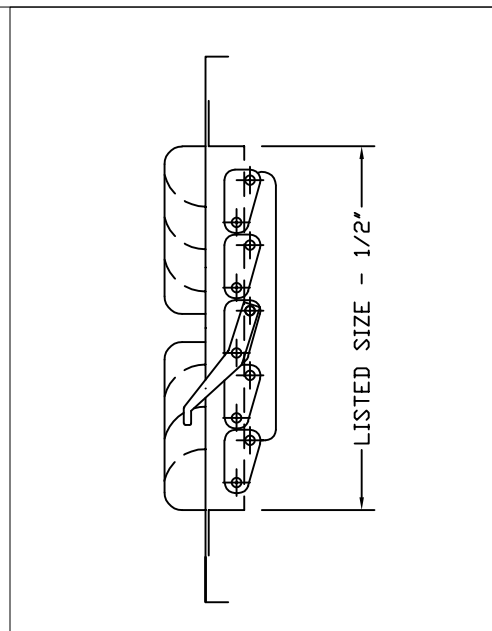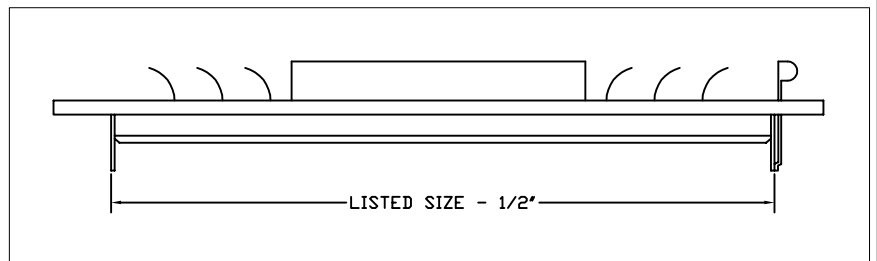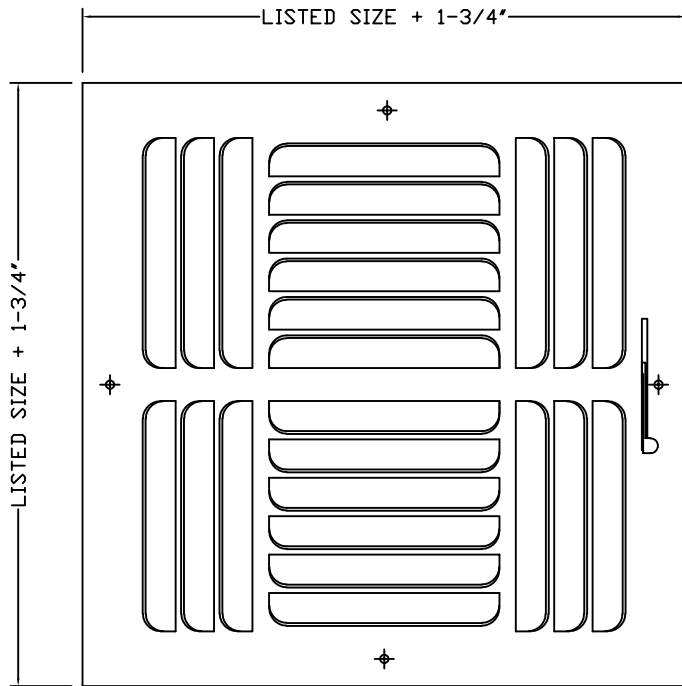

|   |
|---|
| JOB NAME:   |
| LOCATION:   |
| ARCHITECT:  |
| ENGINEER:   |
| CONTRACTOR:   |
| CONTACT GRILLE TECH INC. FOR ADDITIONAL INFORMATION OR WITH SPECIAL REQUIREMENTS. |
| 5101 NW 36TH AVE<br>MIAMI, FL 33142<br>PHONE: 305-537-0053<br>FAX: 305-537-0064   |
| WEB: WWW.GRILLETECHINC.COM<br>EMAIL: SALES@GRILLETECHINC.COM                      |

**MODEL CB4W**  
CEILING REGISTER 4-WAY  
CURVED BLADE

|                |               |                     |
|----------------|---------------|---------------------|
| DRAWN BY: MR   | DATE: 7/05/17 | SCALE: NOT TO SCALE |
| CHECKED BY: IG | DATE: 7/31/17 | REVISION: 7/05/17   |

DRAWING NO. **CB4W**

NOTE: ALL DRAWINGS SUBJECT TO CHANGE WITHOUT PRIOR NOTICE.